


issue
prints

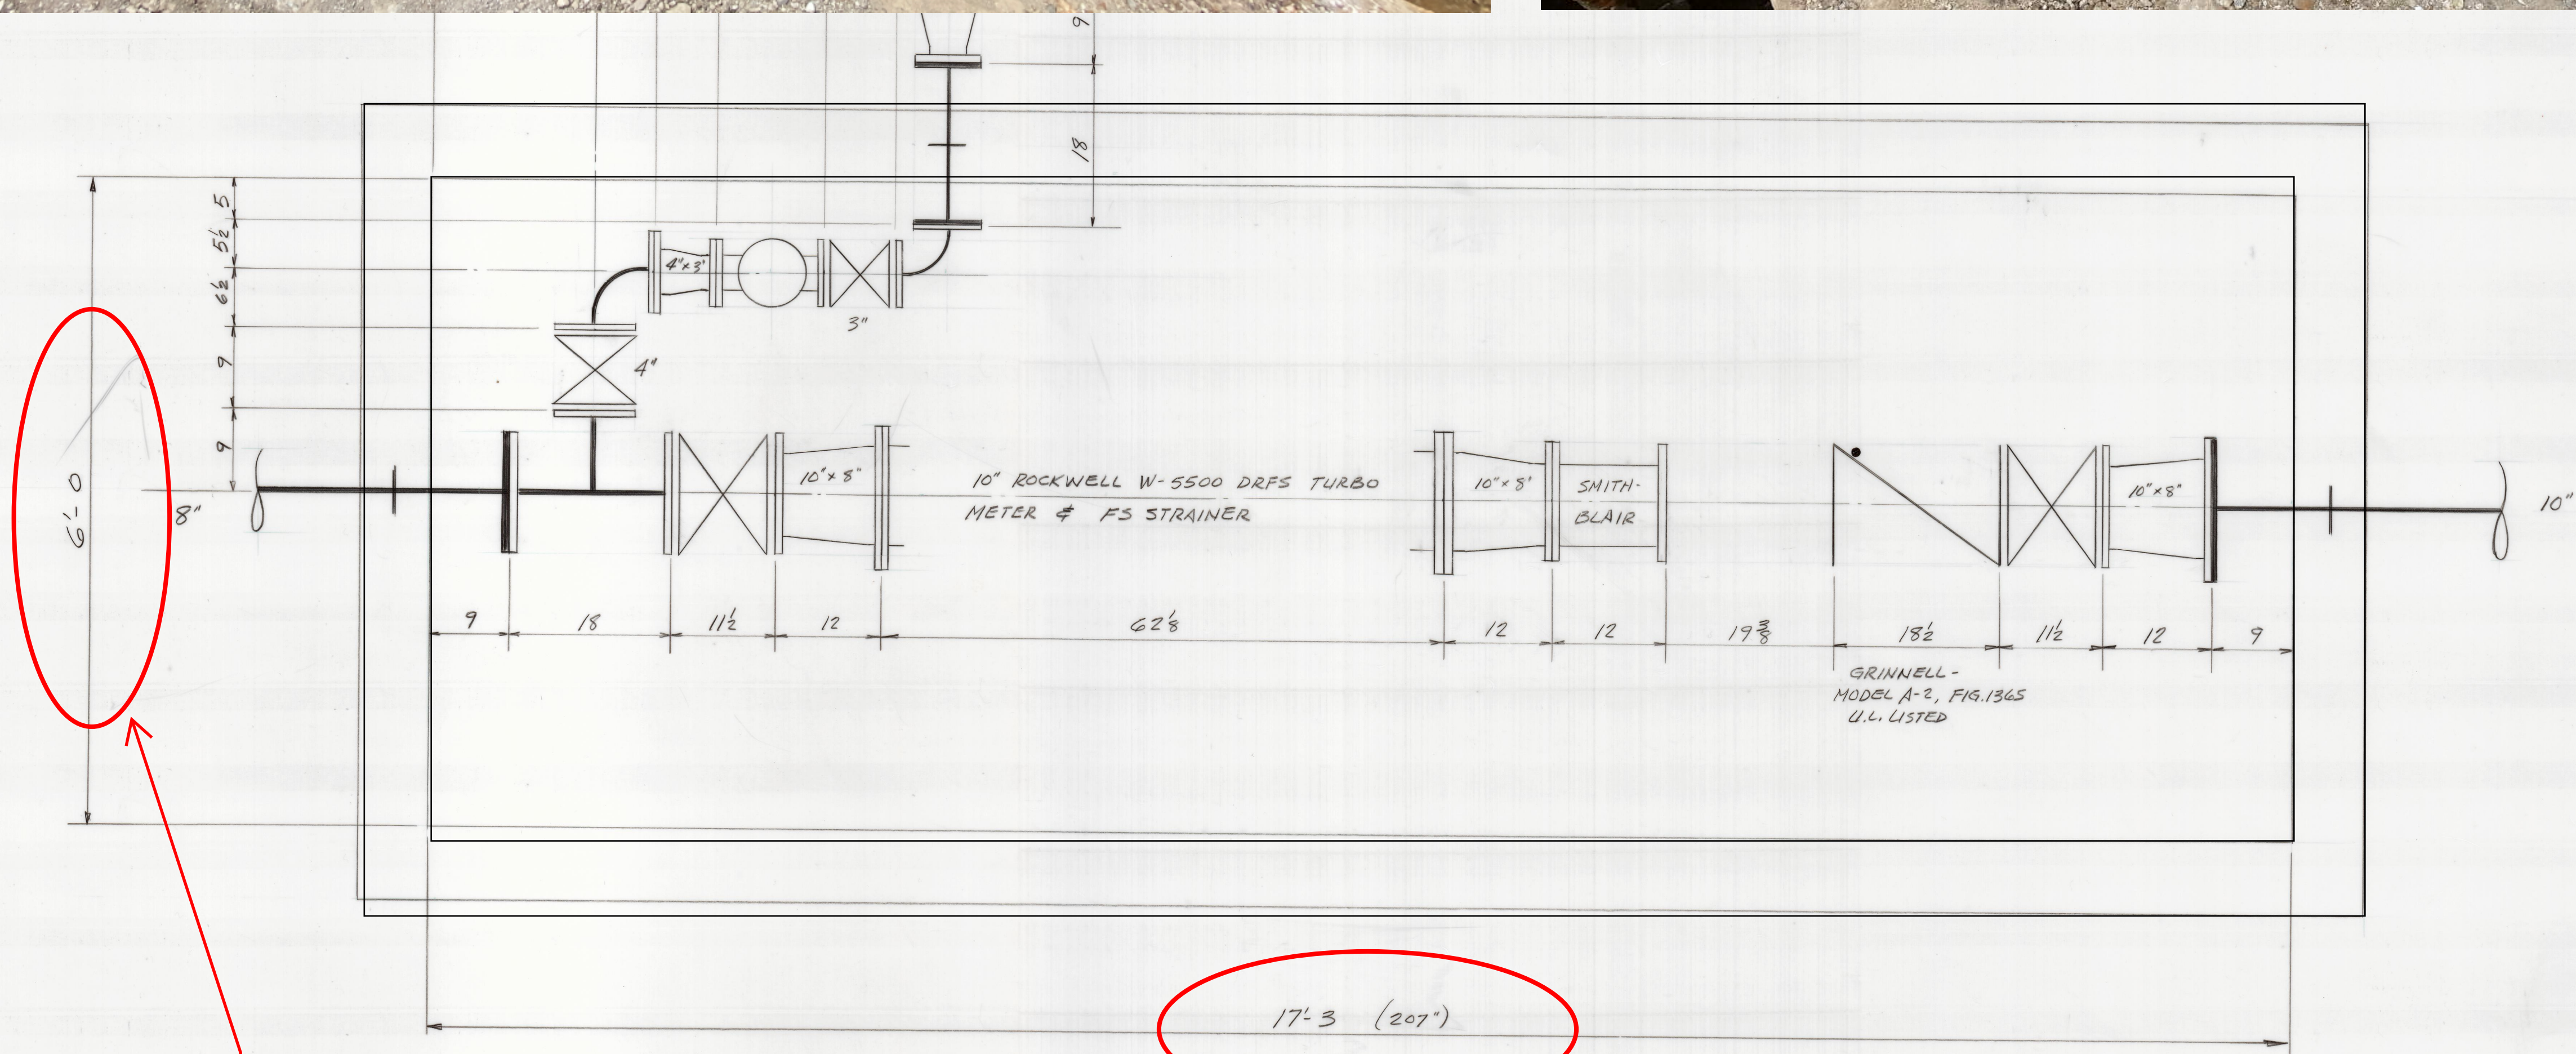

Field verify
dimensions

Field verify
dimensions

SK-1 REFERENCE DRAWING

approvals				S. T. HUDSON ENGINEERS, INC. PROFESSIONAL ENGINEERS & CONSULTANTS Widener Building 1339 Chestnut Street Philadelphia, Pa. 19107			
approved by	for	date					
				SOUTH JERSEY PORT CORP. BECKETT STREET TERMINAL CAMDEN NEW JERSEY			
				drawn <u> </u> date <u>SEP 21, 1991</u> contract <u> </u>			
				checked <u> </u> FILE <u> </u> H-1436			
				drftg. approval <u> </u>			
				METER PIT LAYOUT			
				ALTERNATE I SCHEME			
				dwg. no.	rev.		
				SK-2			