



MidAtlantic Engineering Partners, LLC
Copyright © 2023 MidAtlantic Engineering Partners, LLC

MidAtlantic
Engineering Partners

PROJECT NO. 17-0023
DRAWING BY: JAH
DATE: 1/17/2023
CHECKED BY: JAH
DATE: 1/17/2023
OWNER/APPLICANT: SOUTH JERSEY PORT CORPORATION
TWO AQUARIUM DRIVE, SUITE 100
CAMDEN, NJ 08103
PROJECT LOCATION: PIER 5 BROADWAY MARINE TERMINAL
PROJECT TITLE: PIER 5 SINKHOLE AND SHEETPILE REPAIRS - PHASE 2

APPROVED BY: [Signature]
DATE: [Blank]
DESCRIPTION: [Blank]
[Blank]
[Blank]
[Blank]
[Blank]
[Blank]
[Blank]
[Blank]
[Blank]


NO. [Blank]
DATE [Blank]
[Blank]
[Blank]
[Blank]
[Blank]
[Blank]
[Blank]
[Blank]
[Blank]

SHEET IDENTIFICATION
G101
SHEET 1 OF 11

ISSUE FOR BID
NOT FOR CONSTRUCTION


109
NJ
1/17/2023



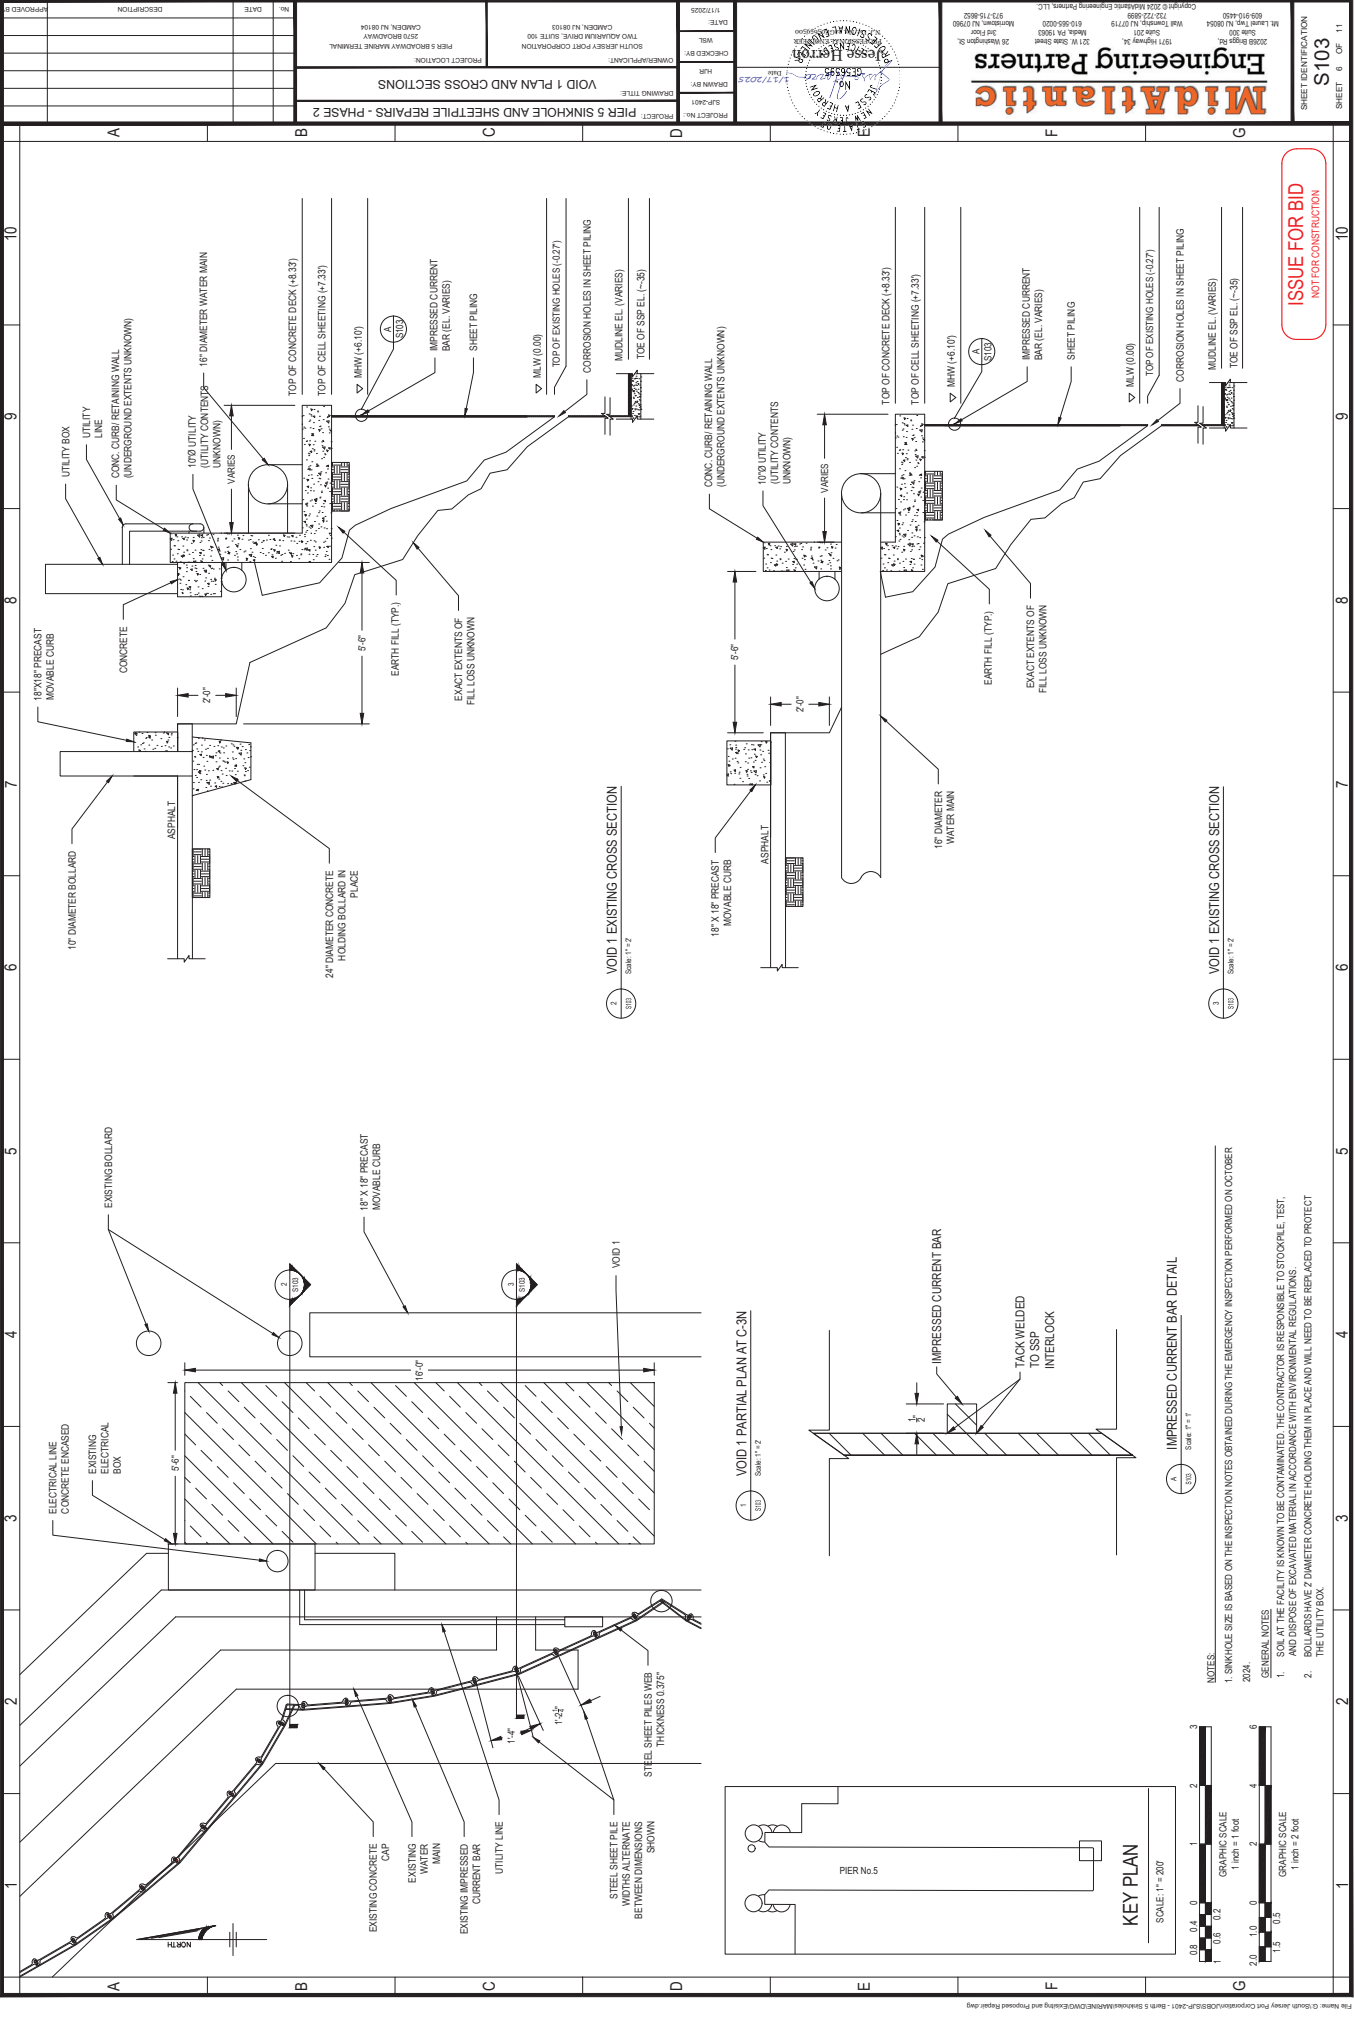



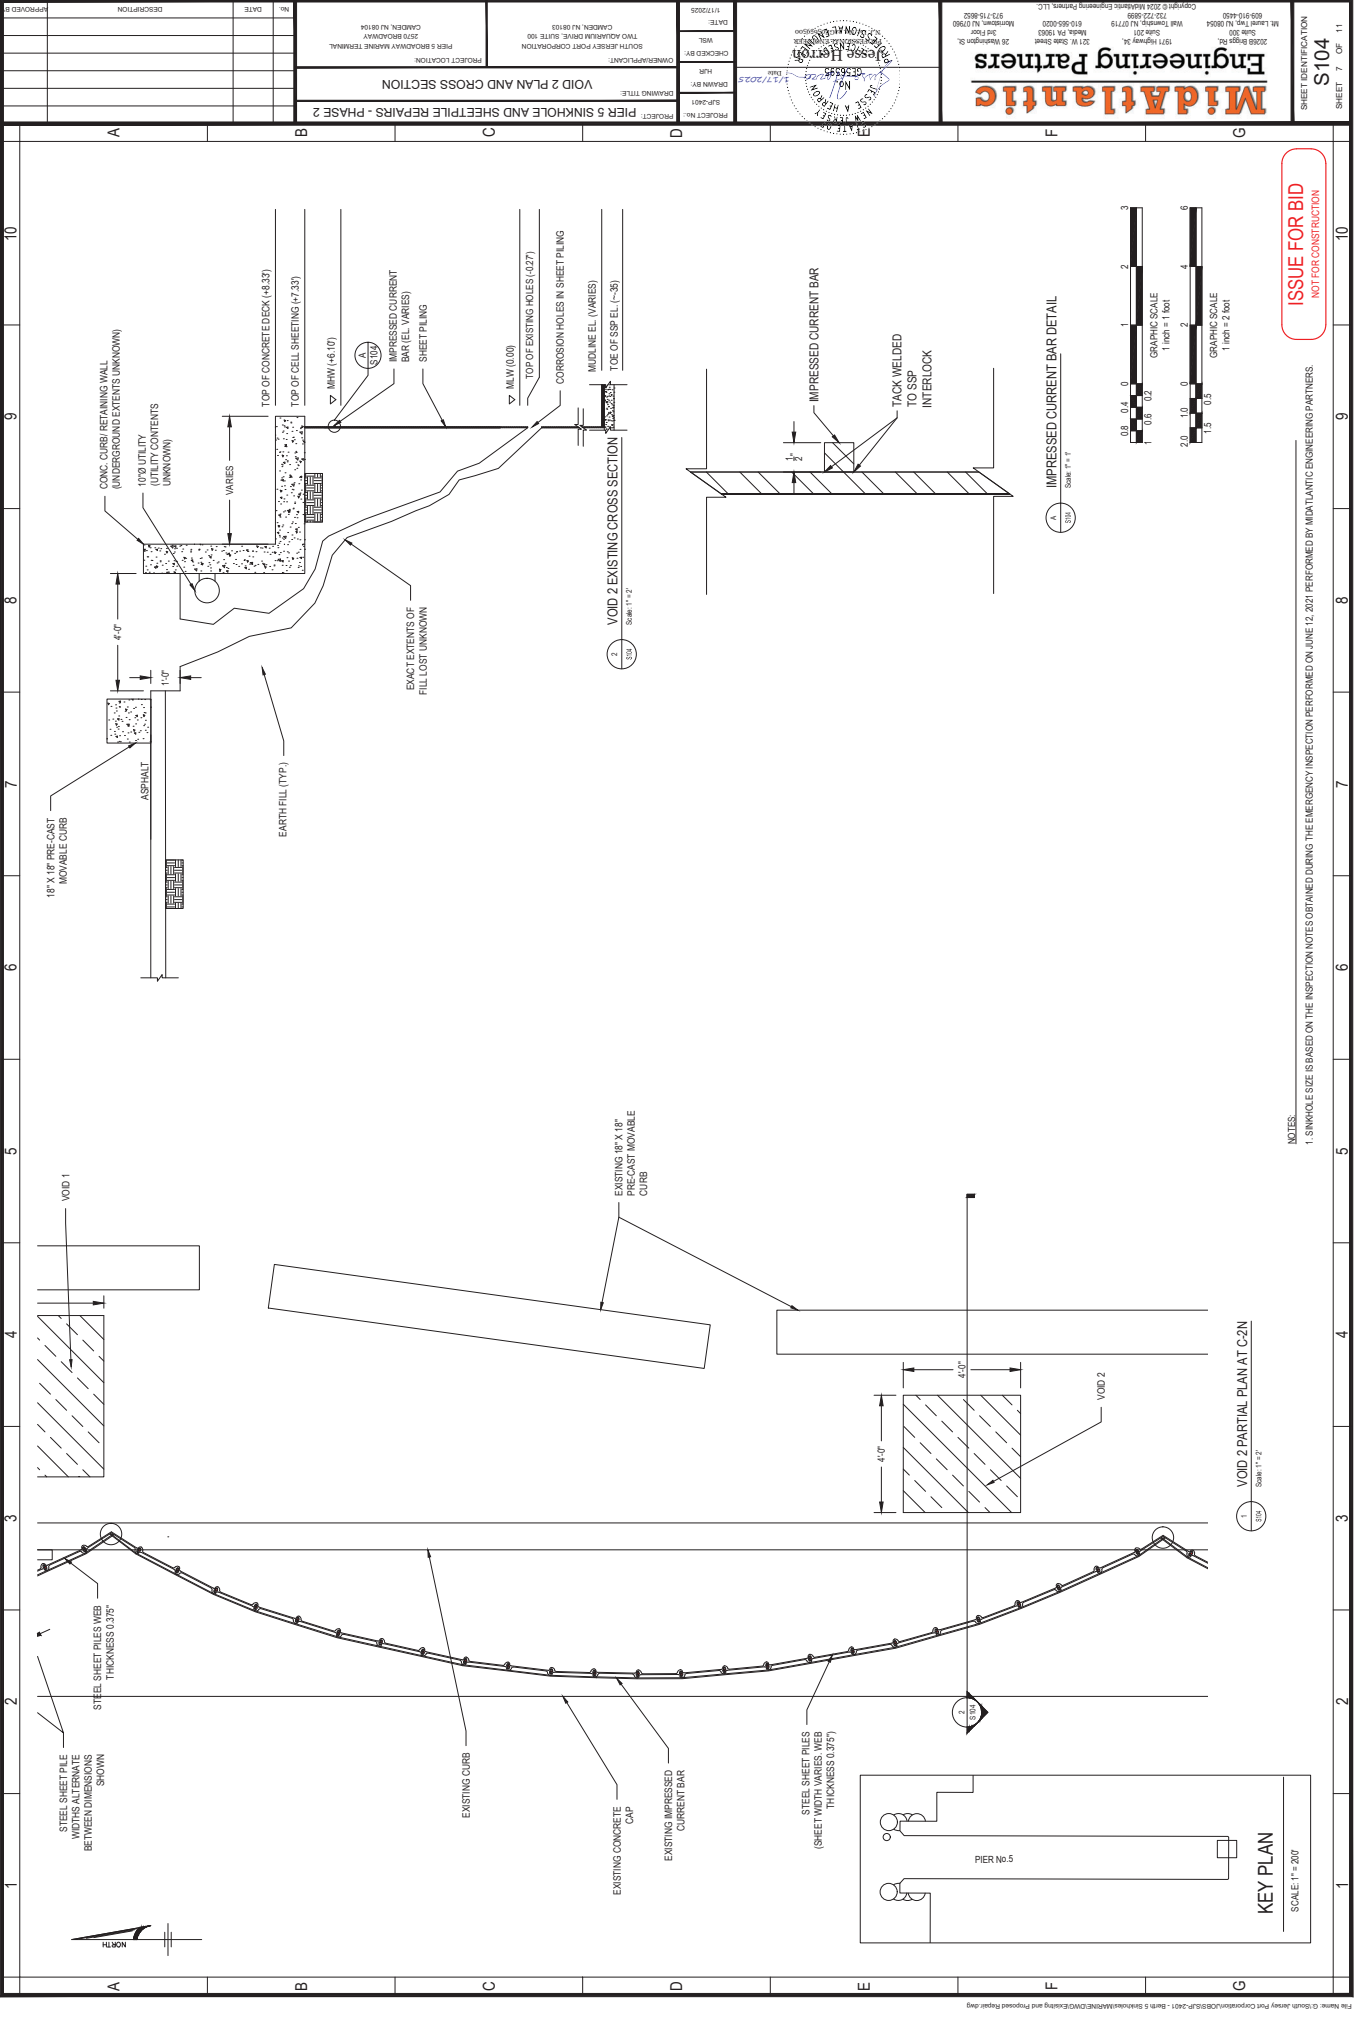

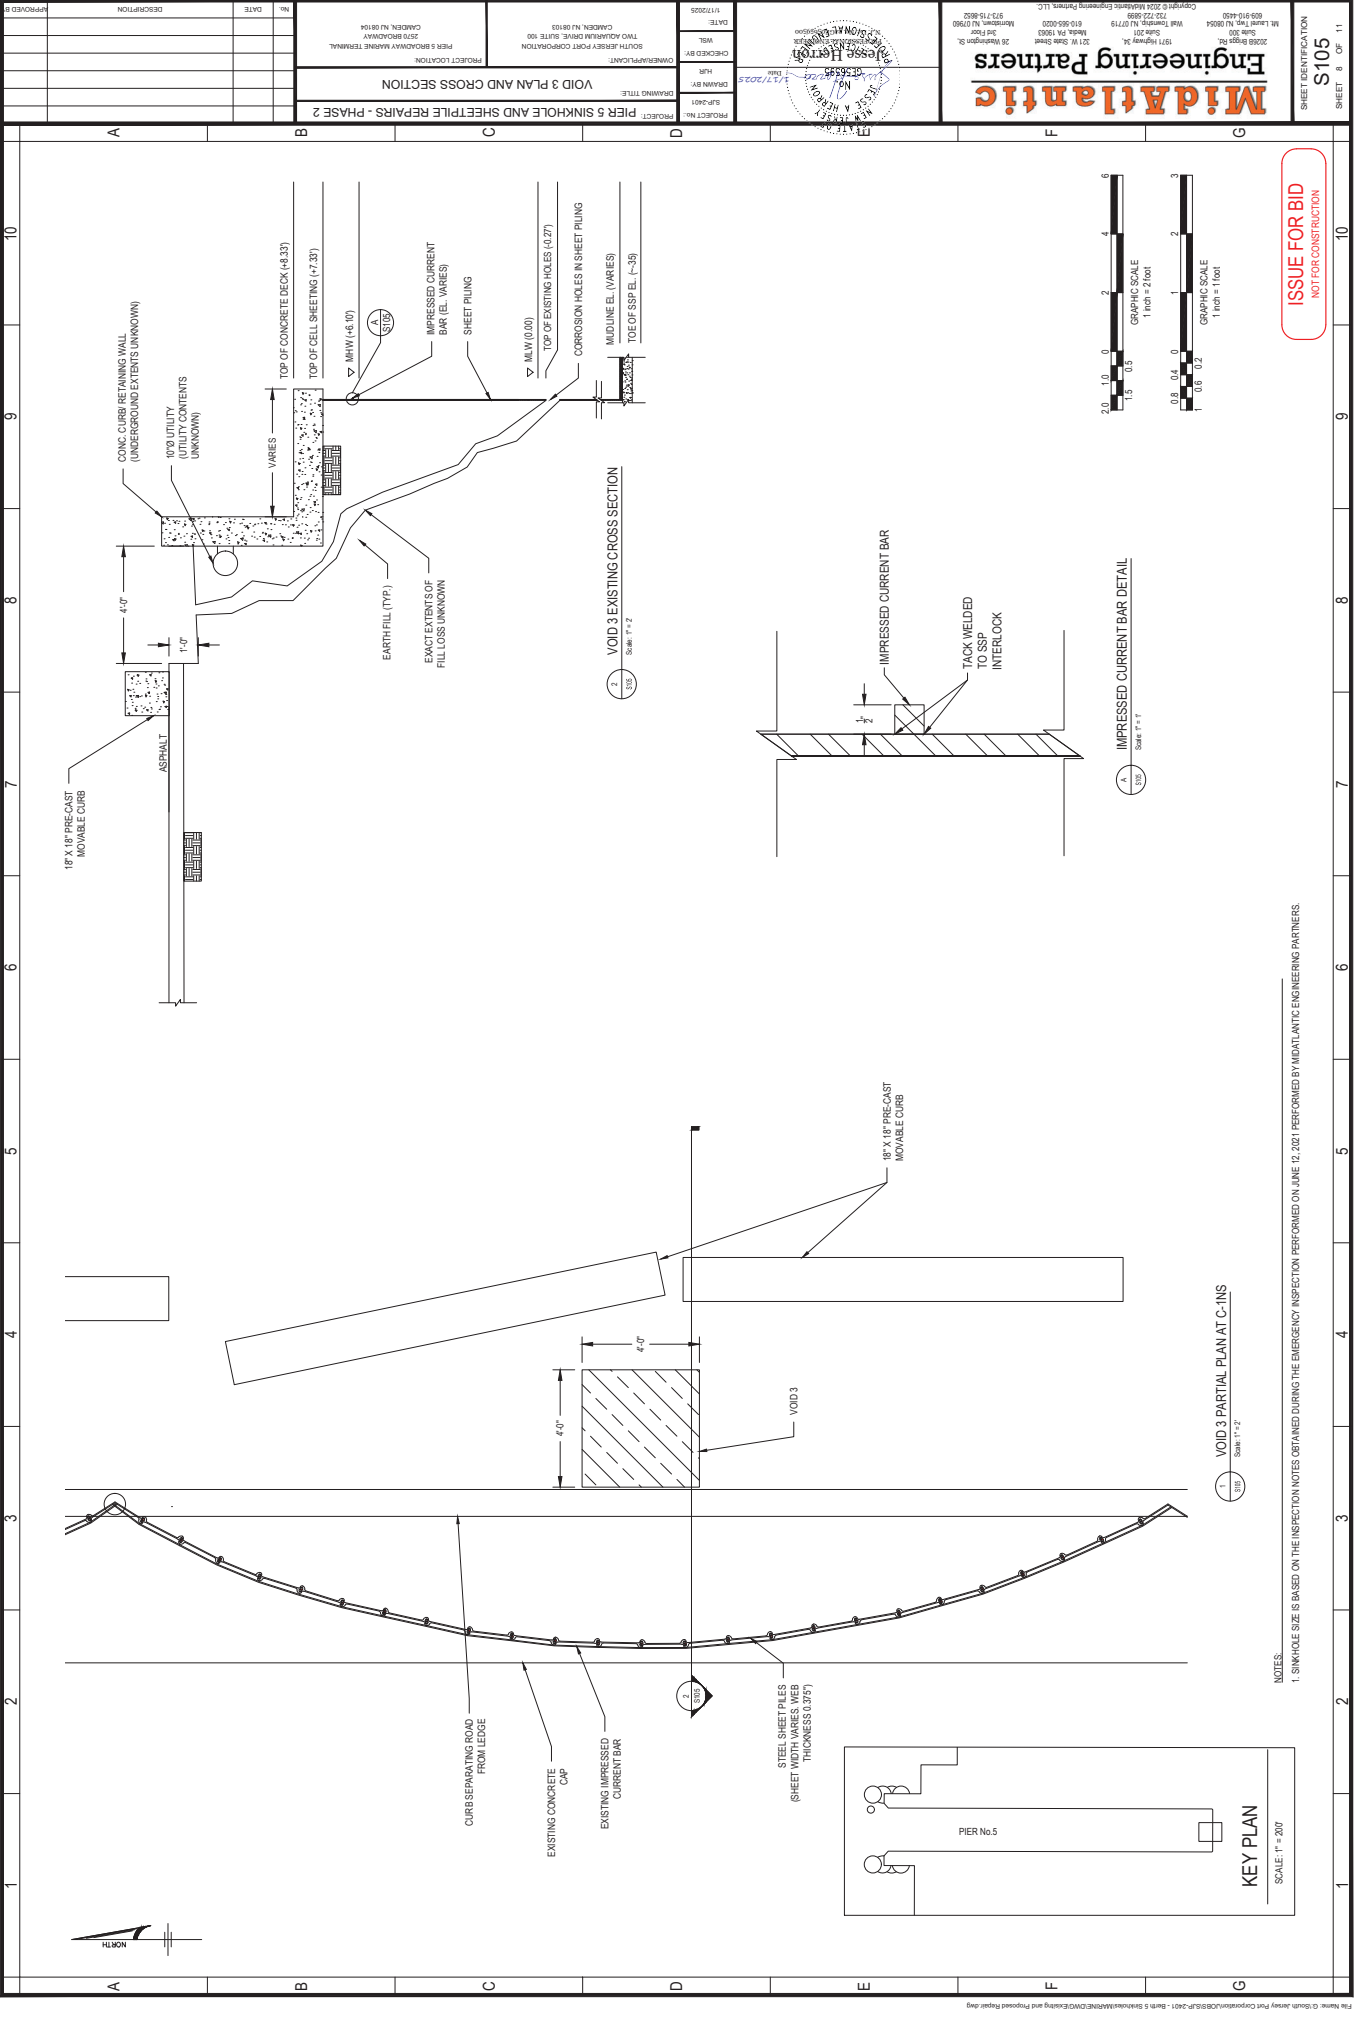





















































MidAtlantic
Engineering Partners

Copyright © 2002 MidAtlantic Engineering Partners, LLC
2022-0898
Wheat Township, NJ 07719
Suite 201
1971 Highway 34
20268 Briggs Rd
Suite 202
Lumberton, NJ 08060
609-910-4450

301 W. State Street
2d Floor
26 Washington
610-655-0003
Middletown, NJ 077

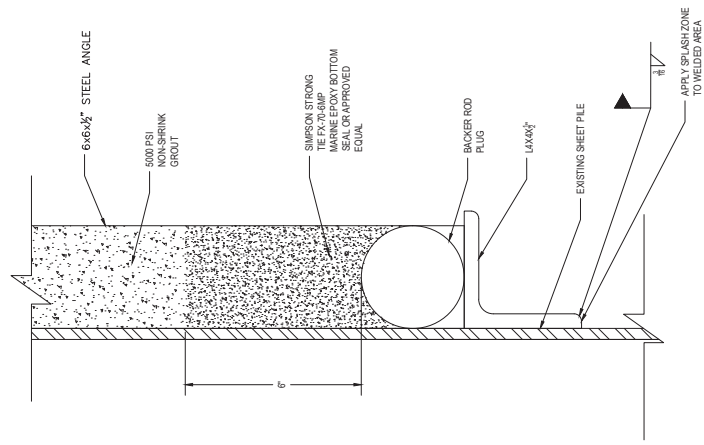[illegible]

NOTES:
1. BACKER ROD TO BE INSTALLED IN A MANNER THAT WILL CREATE A SEAL ALLOWING NONE OF THE BOTTOM SEAL EPOXY TO ESCAPE.
2. CONTRACTOR MUST TACK VERTICAL PLATES AND ANGLES TO HORIZONTAL L4X4 AS NECESSARY TO PREVENT KICK OUT DURING GROUT FILL.

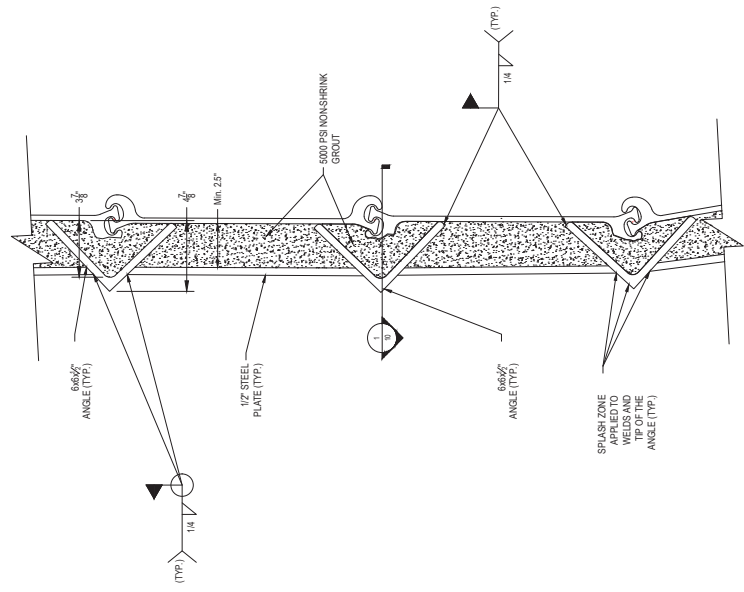

NOTES:

1. IMPRESSED CURRENT BAR TO BE REMOVED AS NECESSARY TO INSTALL 6.8x1/2" ANGLES.
2. STEEL ANCHORS ARE TO BE UNCOATED.
3. CONTRACTOR TO POWER UP ALL SURFACES PRIOR TO INSTALLATION OF REPAIR TO ENSURE SUFFICIENT BOND WITH GROUT.
4. CONTRACTOR MUST TACK WELD VERTICAL PLATES AND ANGLES TO HORIZONTAL L4s AS NECESSARY TO PREVENT KICK OUT DURING GROUT FILL.

